

Kino to DeMoss-Petrie Transmission Line Project



Pole Characteristics


Type: Tubular weathering steel monopoles

Pole height: Typically 75-110 feet

Span length: 600-1,000 feet
(distance between poles)

Poles per mile: 5-9 Structures

Right of way width: Up to 100 feet

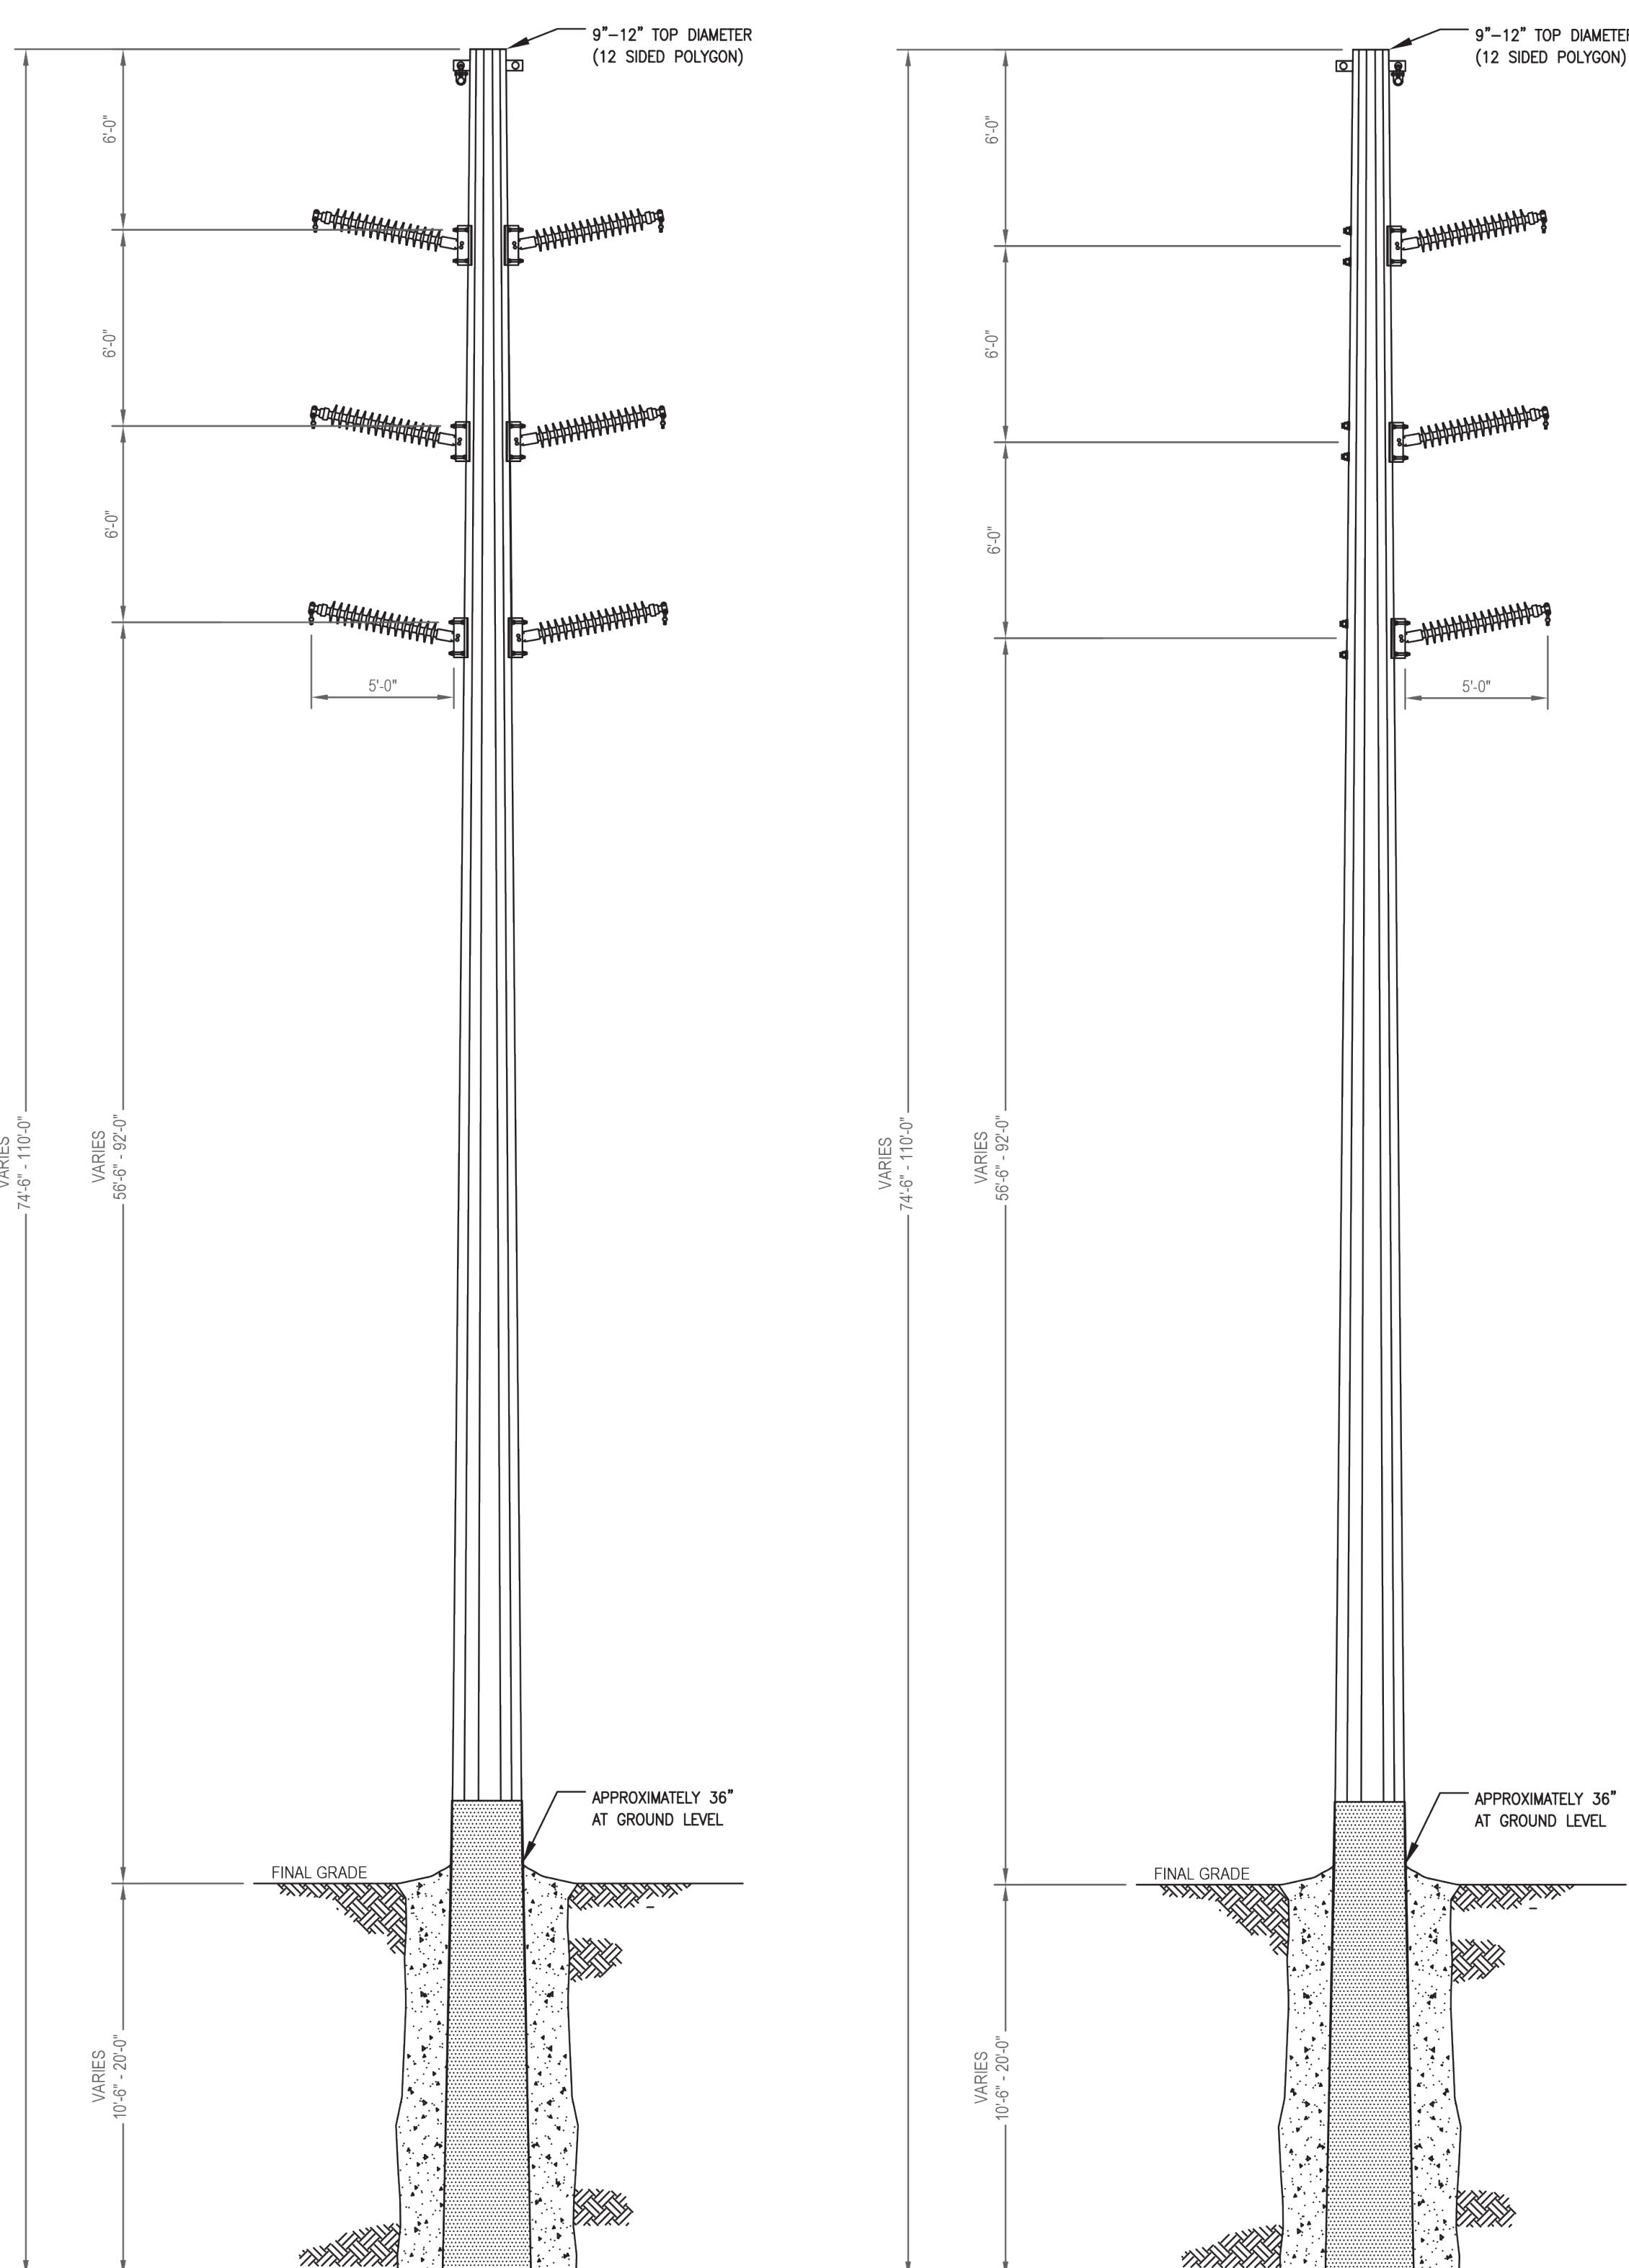

A typical weathering steel monopole supporting a 138 kilovolt transmission line